


2016 ROOF REPLACEMENT PROJECT

WHEAT RIDGE MUNICIPAL COURT BUILDING WHEAT RIDGE, COLORADO

NO.	DATE	REVISION

PROJECT SITE:
WHEAT RIDGE MUNICIPAL COURT BUILDING
7500 WEST 29TH AVENUE
WHEAT RIDGE, COLORADO

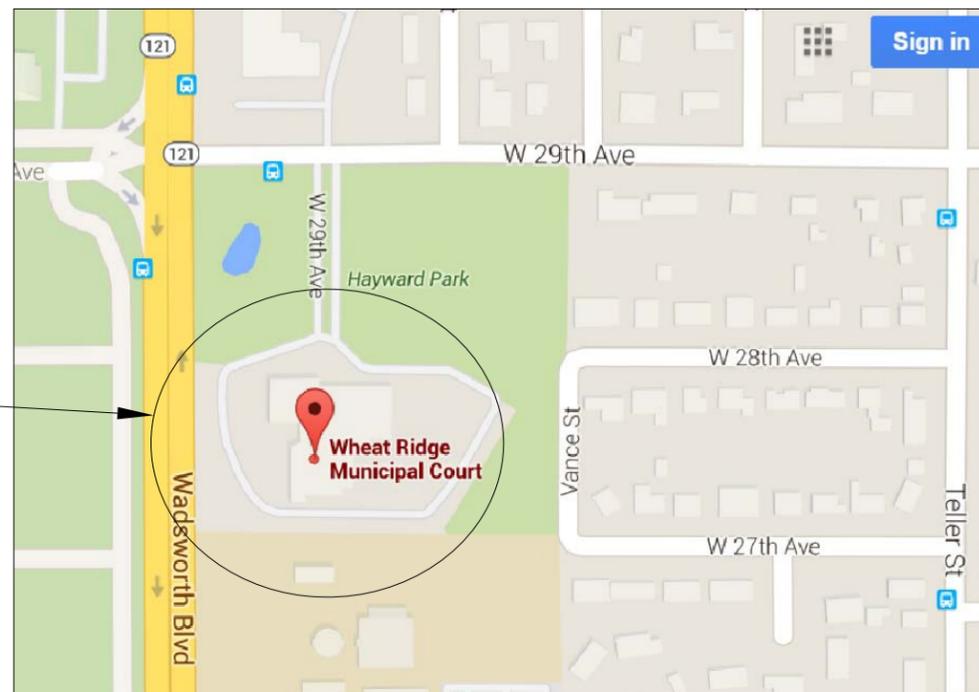

INDEX OF SHEETS

TITLE PAGE	SHEET T-1
GENERAL NOTES	SHEET A-1
ROOF PLAN	SHEET A-2
DETAILS	SHEET D-1

PROJECT DIRECTORY

OWNER:
WHEAT RIDGE MUNICIPAL COURT BUILDING
7500 WEST 29TH AVENUE
WHEAT RIDGE, COLORADO 80033

ENGINEER:
FACILITY ENGINEERING ASSOCIATES P.C.
405 URBAN STREET, SUITE 300
LAKEWOOD, COLORADO 80228
PHONE (303) 984-7300

WHEAT RIDGE MUNICIPAL
COURT BUILDING ROOF SECTION



SITE LOCATION
NOT TO SCALE



NORTH

ROOF REPLACEMENT
WHEAT RIDGE MUNICIPAL COURT
WHEAT RIDGE, COLORADO

ROOF REPLACEMENT
TITLE PAGE

CLIENT
WHEAT RIDGE MUNICIPAL COURT
7500 WEST 29TH AVENUE
WHEAT RIDGE, COLORADO 80033

ISSUED FOR
BIDDING

PROFESSIONAL SEAL	
DESIGNED: SSW	DRAWN: SSW
CHECKED: TRH	APPROVED: WCM
DATE: 03/28/2016	PROJECT NO: R05.2015.000979
CADD FILE: 051500979-WHEAT RIDGE ROOF	

WRITTEN DIMENSIONS, WHERE PROVIDED, GOVERN OVER SCALED DIMENSIONS. THE INFORMATION IN THIS PLAN SHALL BE VERIFIED BY THE CONTRACTOR PRIOR TO START OF ANY NEW CONSTRUCTION OR THE FABRICATION OF ANY NEW MATERIALS. THE CONTRACTOR SHALL NOTIFY THE OWNER AND FACILITY ENGINEERING ASSOCIATES, P.C. UPON DISCOVERY OF ANY DISCREPANCIES.

SHEET

T-1



NO.	DATE	REVISION

ROOF REPLACEMENT
ROOF PLAN
 CLIENT: WHEAT RIDGE MUNICIPAL COURT
 7500 WEST 28TH AVENUE
 WHEAT RIDGE, COLORADO 80033


ISSUED FOR BIDDING

DESIGNED: SSW	DRAWN: SSW
CHECKED: TRH	APPROVED: WCM
DATE: 03/28/2016	PROJECT NO.: R05.2015.000979
CADD FILE: 0515000979-WHEAT RIDGE ROOF	

WRITTEN DIMENSIONS, WHERE PROVIDED, GOVERN OVER SCALED DIMENSIONS. THE INFORMATION IN THIS PLAN SHALL BE VERIFIED BY THE CONTRACTOR PRIOR TO START OF ANY NEW CONSTRUCTION OR THE FABRICATION OF ANY NEW MATERIALS. THE CONTRACTOR SHALL NOTIFY THE OWNER AND FACILITY ENGINEERING ASSOCIATES, P.C. UPON DISCOVERY OF ANY DISCREPANCIES.

SHEET

A-2

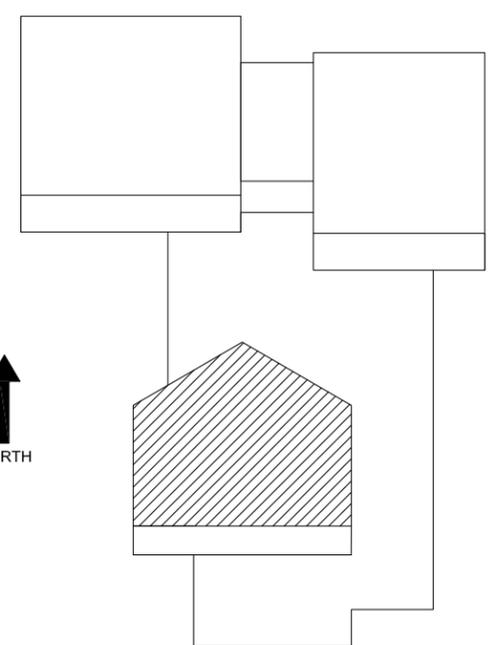


ROOF LAYOUT
 SCALE: 1/64" = 1'



COLOR: DARK BROWN
PANEL PROFILE
 SCALE: 2" = 1'



SIDE PROFILE
 SCALE: NTS

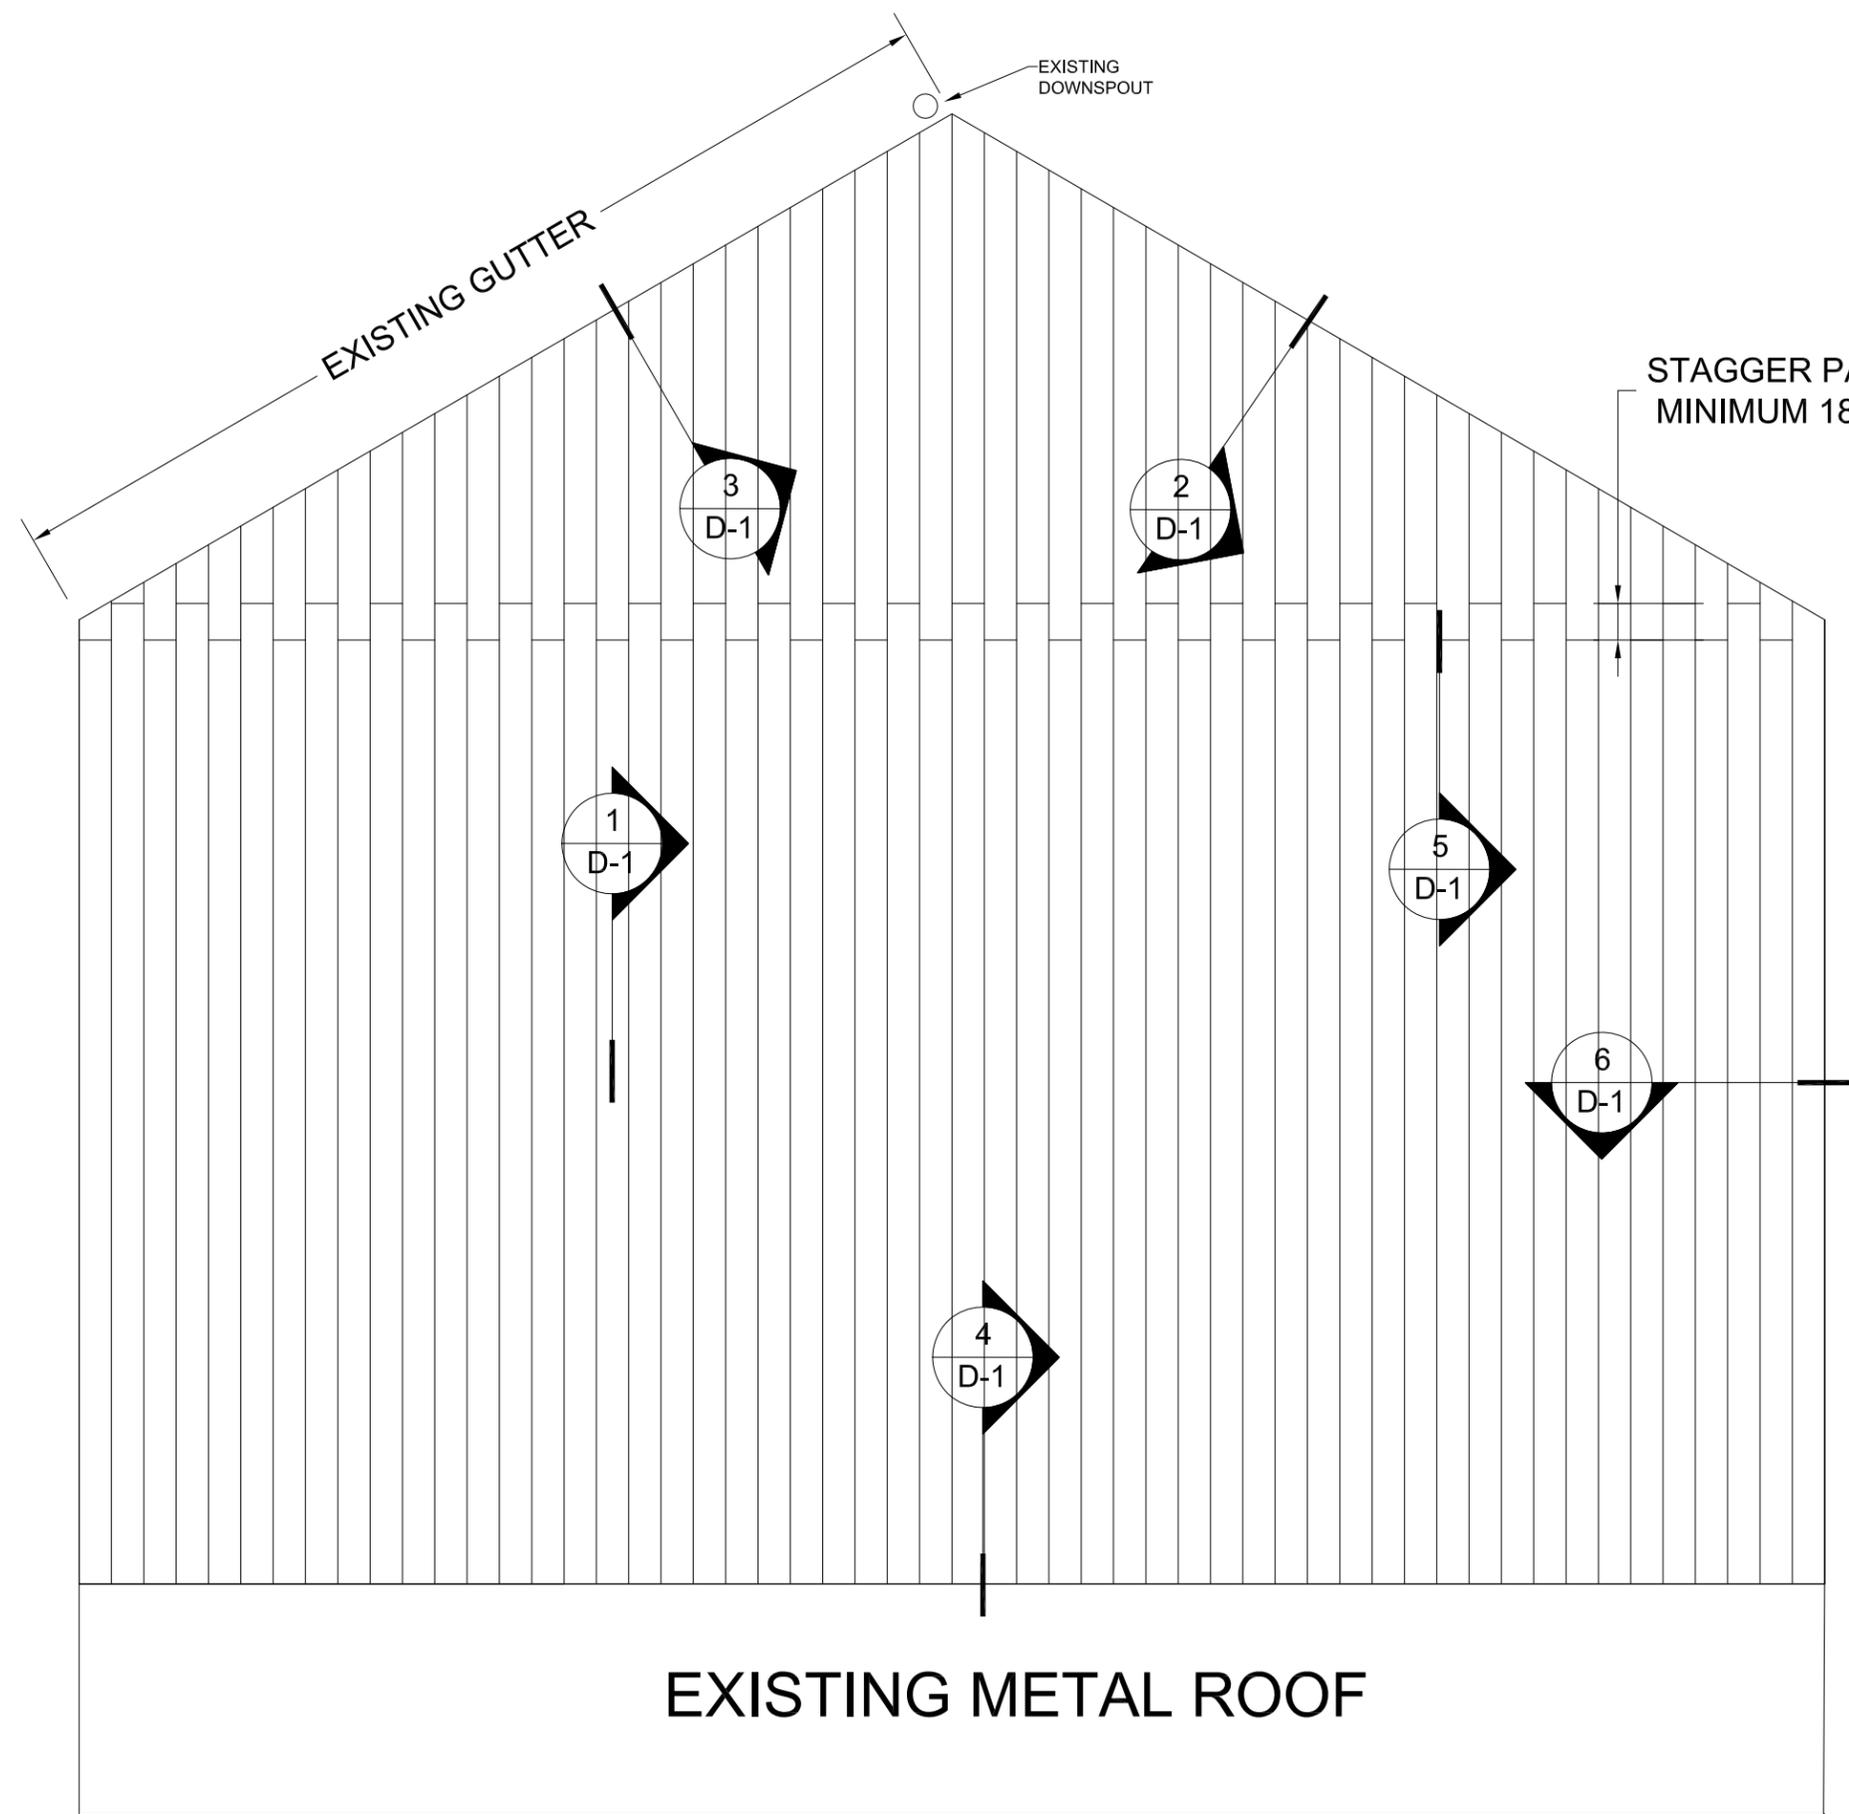

EXISTING METAL ROOF

PROPOSED ROOF PLAN
 SCALE: 1/8" = 1'

NOT FOR CONSTRUCTION
 PAPER SIZE 11X17

NO.	DATE	REVISION

CLIENT
 WHEAT RIDGE MUNICIPAL COURT
 7500 WEST 20TH AVENUE
 WHEAT RIDGE, COLORADO 80033

ROOF REPLACEMENT ROOF DETAILS


ISSUED FOR
 BIDDING

DESIGNED		DRAWN	
SSW	SSW	SSW	SSW
CHECKED		APPROVED	
TRH	WCM	TRH	WCM
DATE	PROJECT NO.	DATE	PROJECT NO.
03/28/2016	R05.2015.000979	03/28/2016	R05.2015.000979
CADD FILE			
0515000979-WHEAT RIDGE ROOF			

WRITTEN DIMENSIONS, WHERE PROVIDED, GOVERN OVER SCALED DIMENSIONS. THE INFORMATION ON THIS PLAN SHALL BE VERIFIED BY THE CONTRACTOR PRIOR TO START OF ANY NEW CONSTRUCTION OR THE FABRICATION OF ANY NEW MATERIALS. THE CONTRACTOR SHALL NOTIFY THE OWNER AND FACILITY ENGINEERING ASSOCIATES, P.C. UPON DISCOVERY OF ANY DISCREPANCIES.

SHEET

D-1

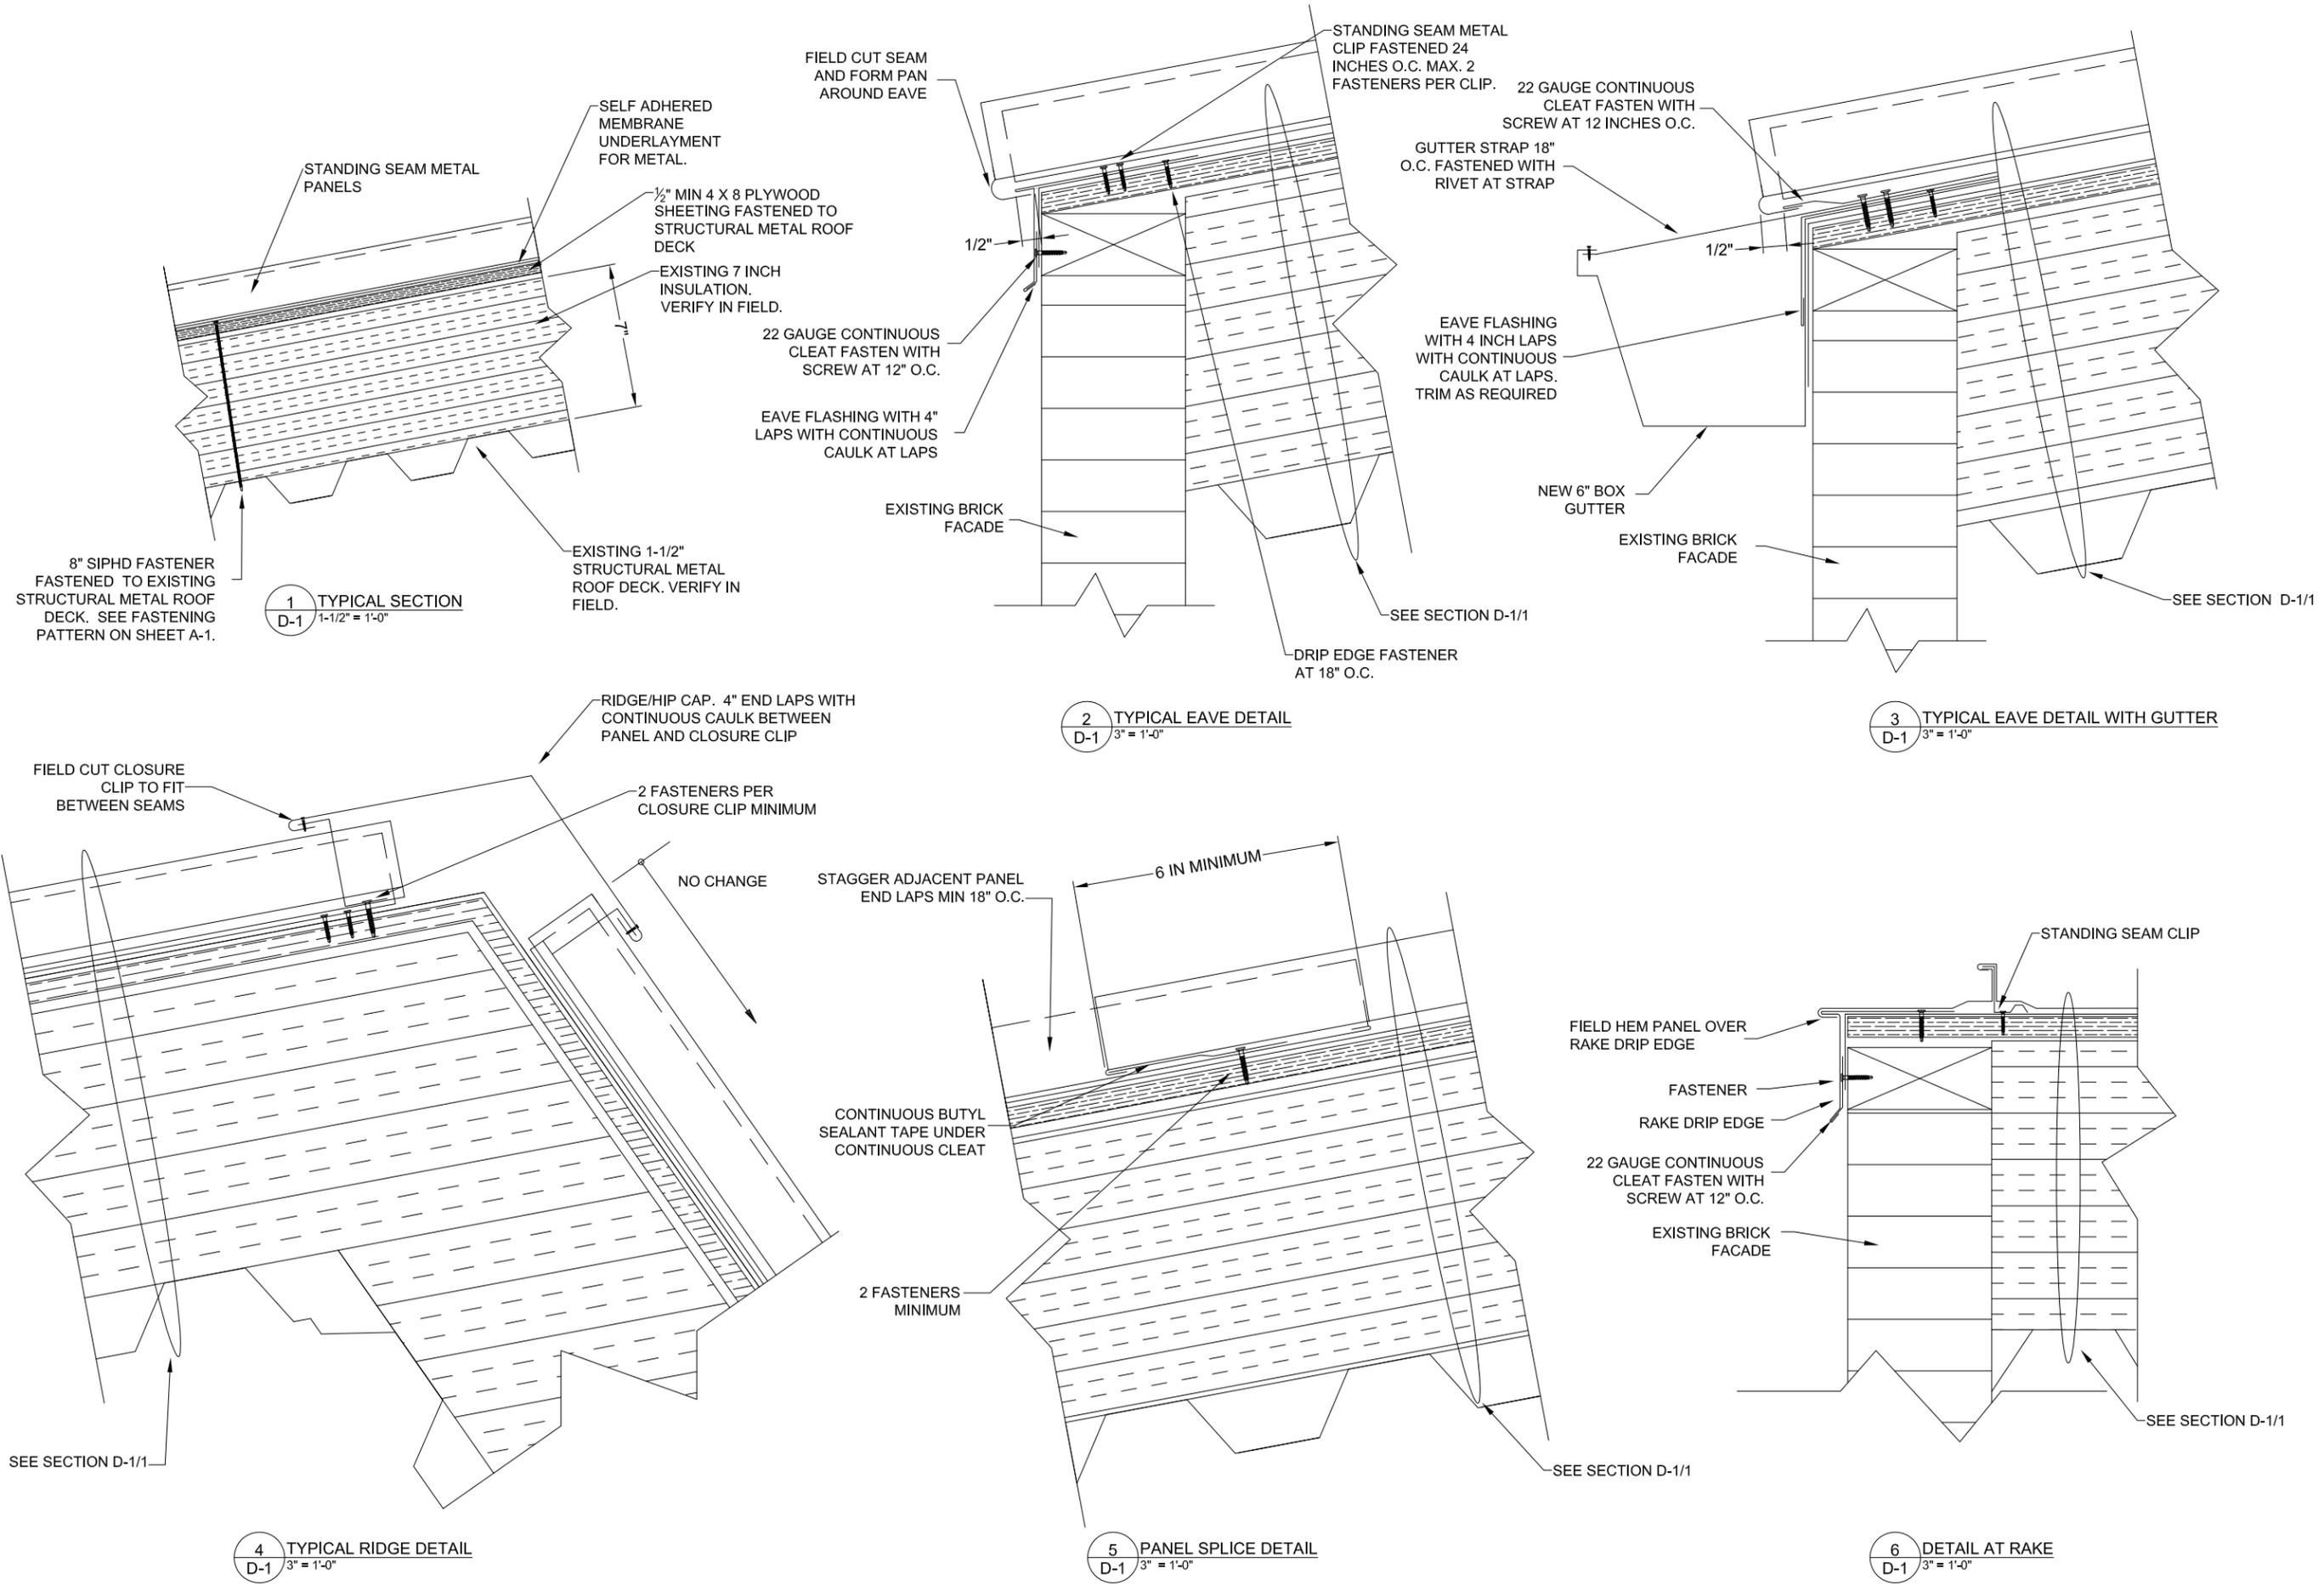

NOT FOR CONSTRUCTION

PAPER SIZE 11X17