


RE-BID

NO.	REVISIONS	DATE	INIT.
1	REVISED CLOUDS	05/15/12	KKR

DRAWN BY GHB 01/12
 DESIGN BY GHB 01/12
 CHK'D BY MW 03/12
 APPROVED SNN 03/12

SCALES
 HORIZ. 1" = 30'
 VERT. 1" = 10'
 CALL UTILITY NOTIFICATION
 CENTER OF COLORADO
 1-800-922-1987
 CALL 2-BUSINESS DAYS IN ADVANCE
 BEFORE YOU DIG, GRADE OR
 EXCAVATE FOR THE MARKING OF
 UNDERGROUND MEMBER UTILITIES

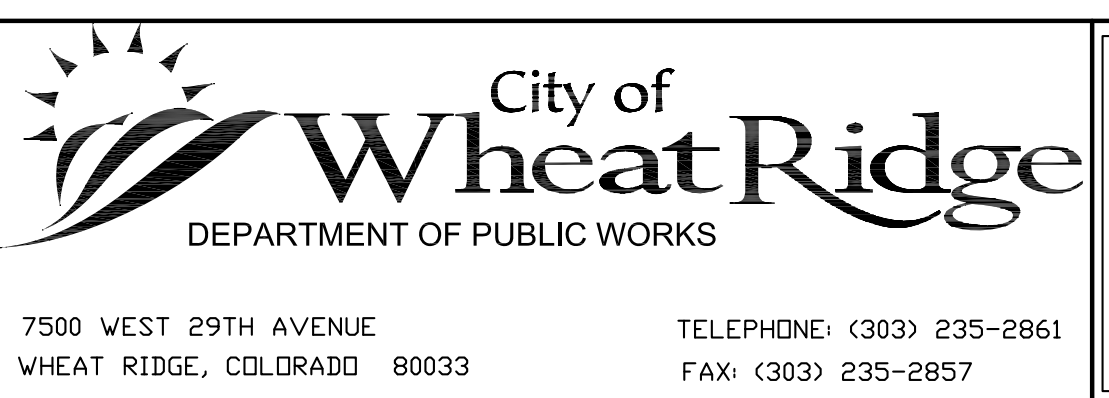

2012
 38TH AVE LANE RECONFIGURATION
 PROJECT # S-01-12

CONSTRUCTION PLAN
 C-3

SHEET
 8
 SHEETS
 14